

Rebate Dimensions on Open Out Entry Doors

Project Name: _____


Window Name/Location: _____

Version 00

Scale 1:1

Drawn MS/RT

Notes:

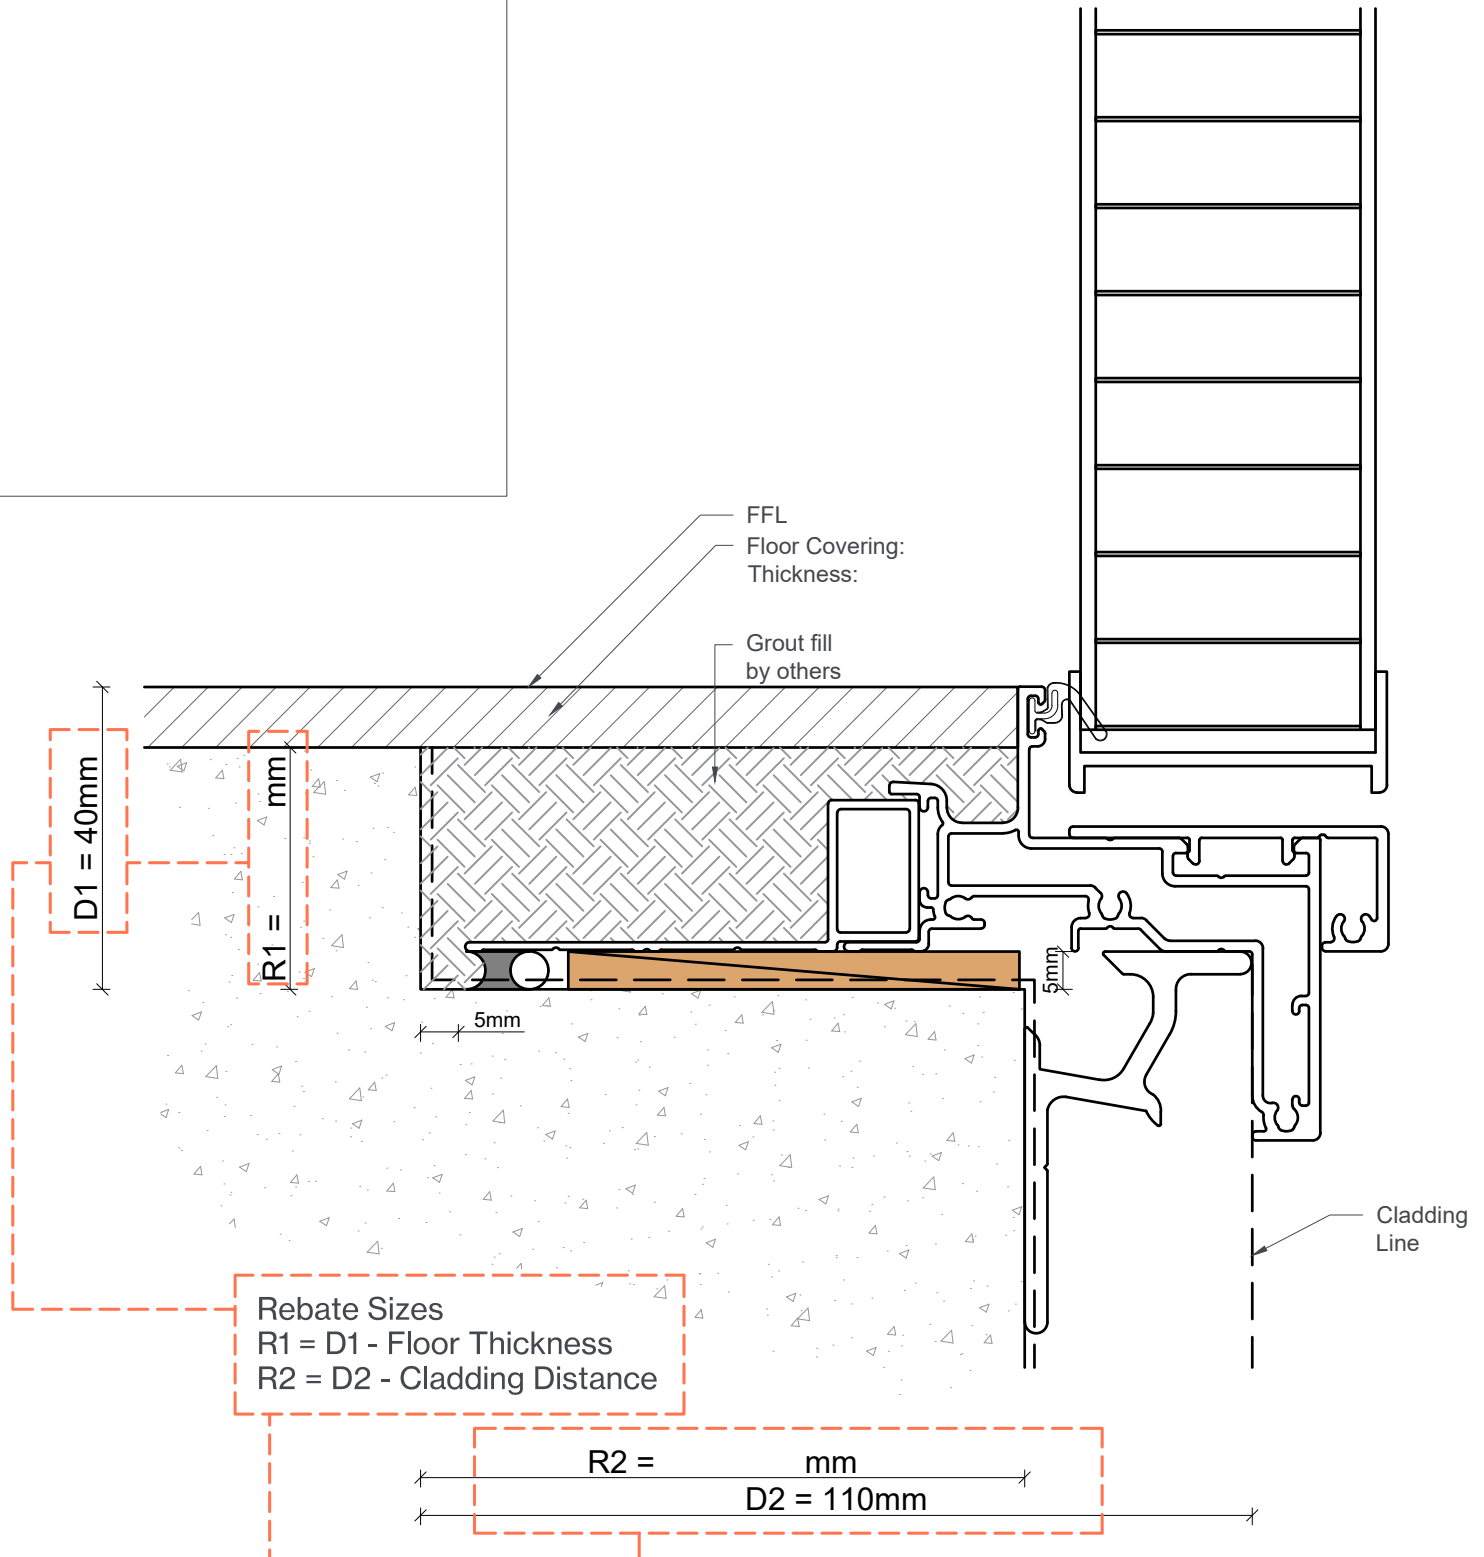

Rebate Dimensions on Open Out Hinge Doors

Project Name: _____


Window Name/Location: _____

Version 00

Scale 1:1

Drawn MS/RT

Notes:

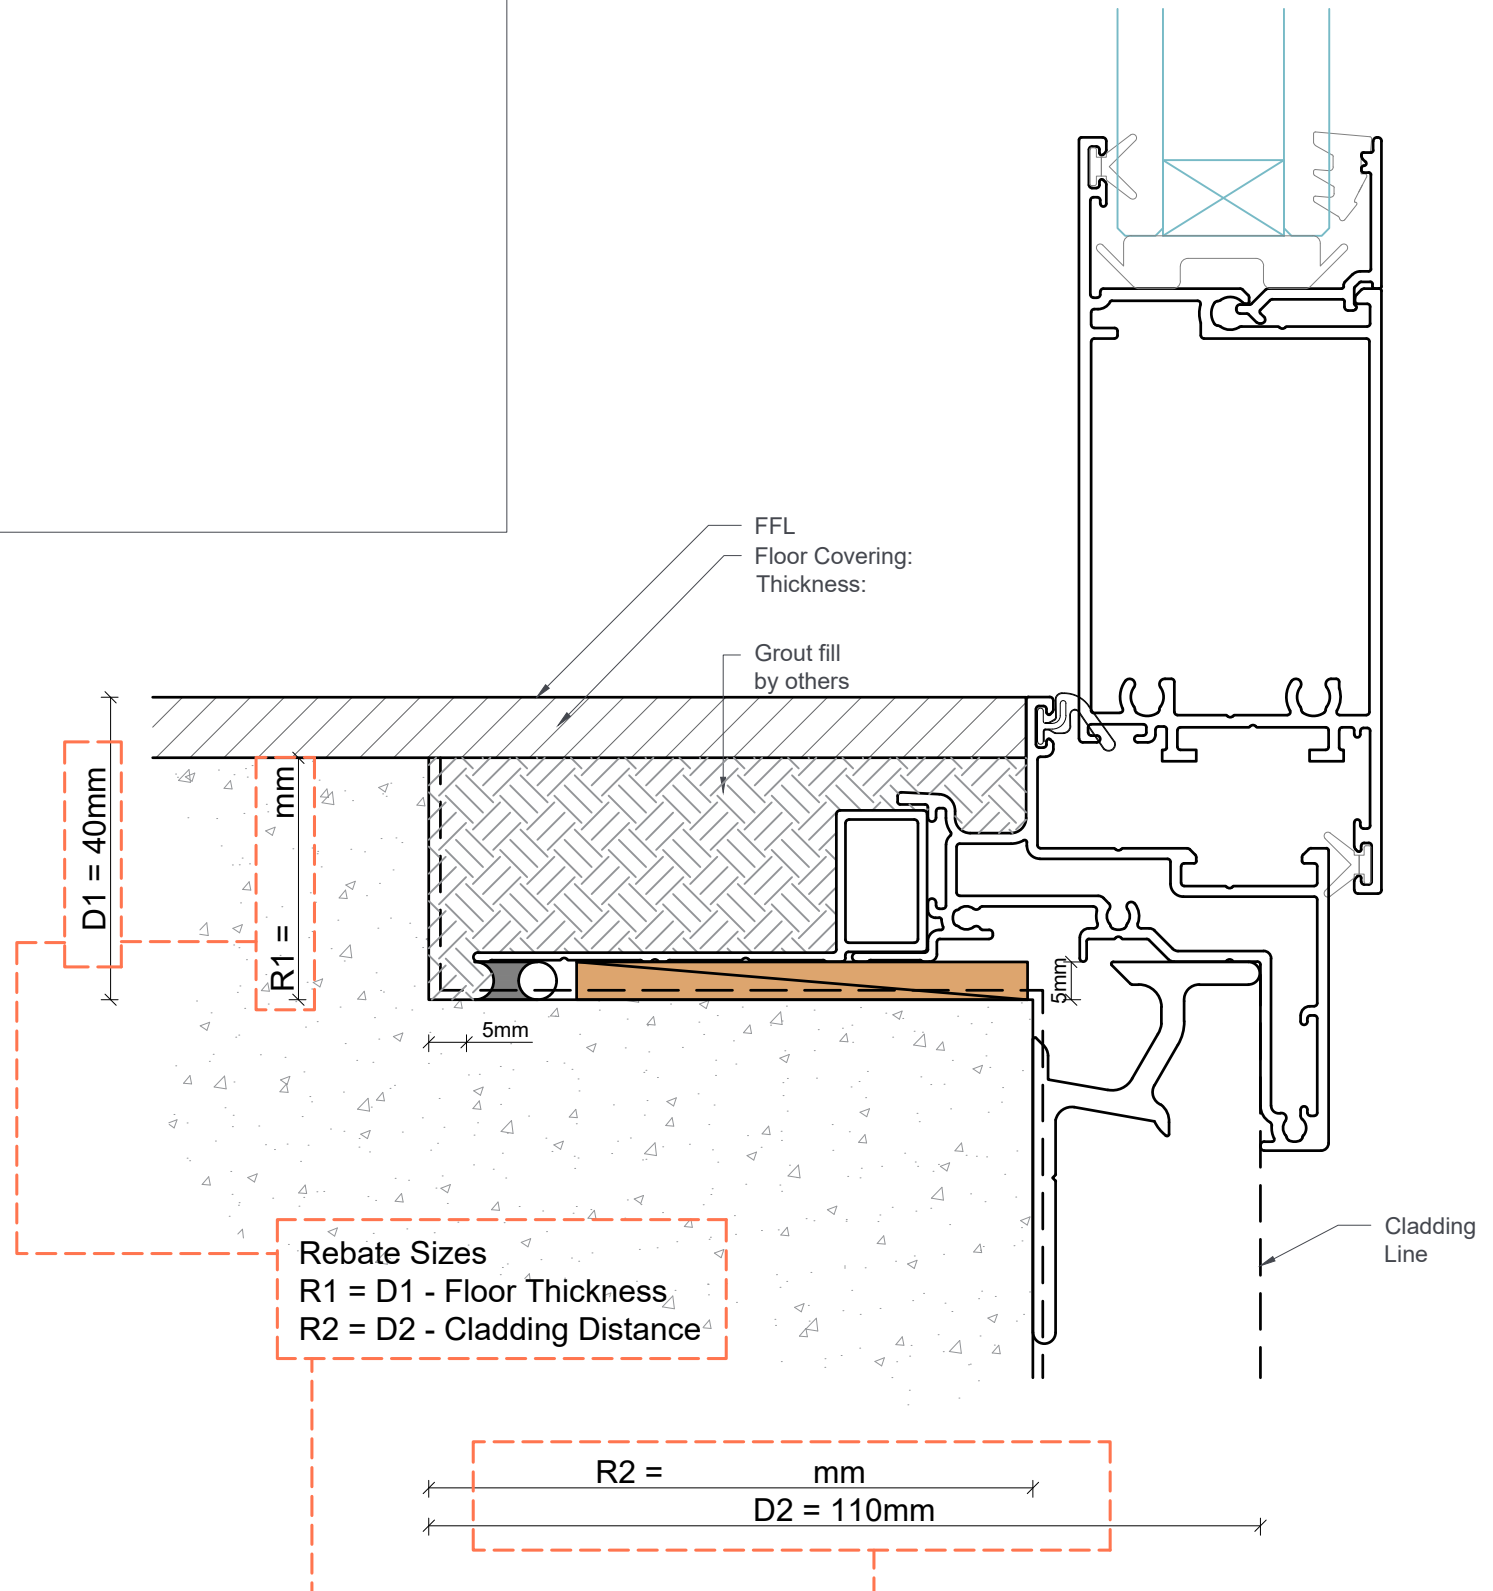

Rebate Dimensions on Open In Hinge Doors

Project Name: _____


Window Name/Location: _____

Version 00

Scale 1:1

Drawn MS/RT

Notes:

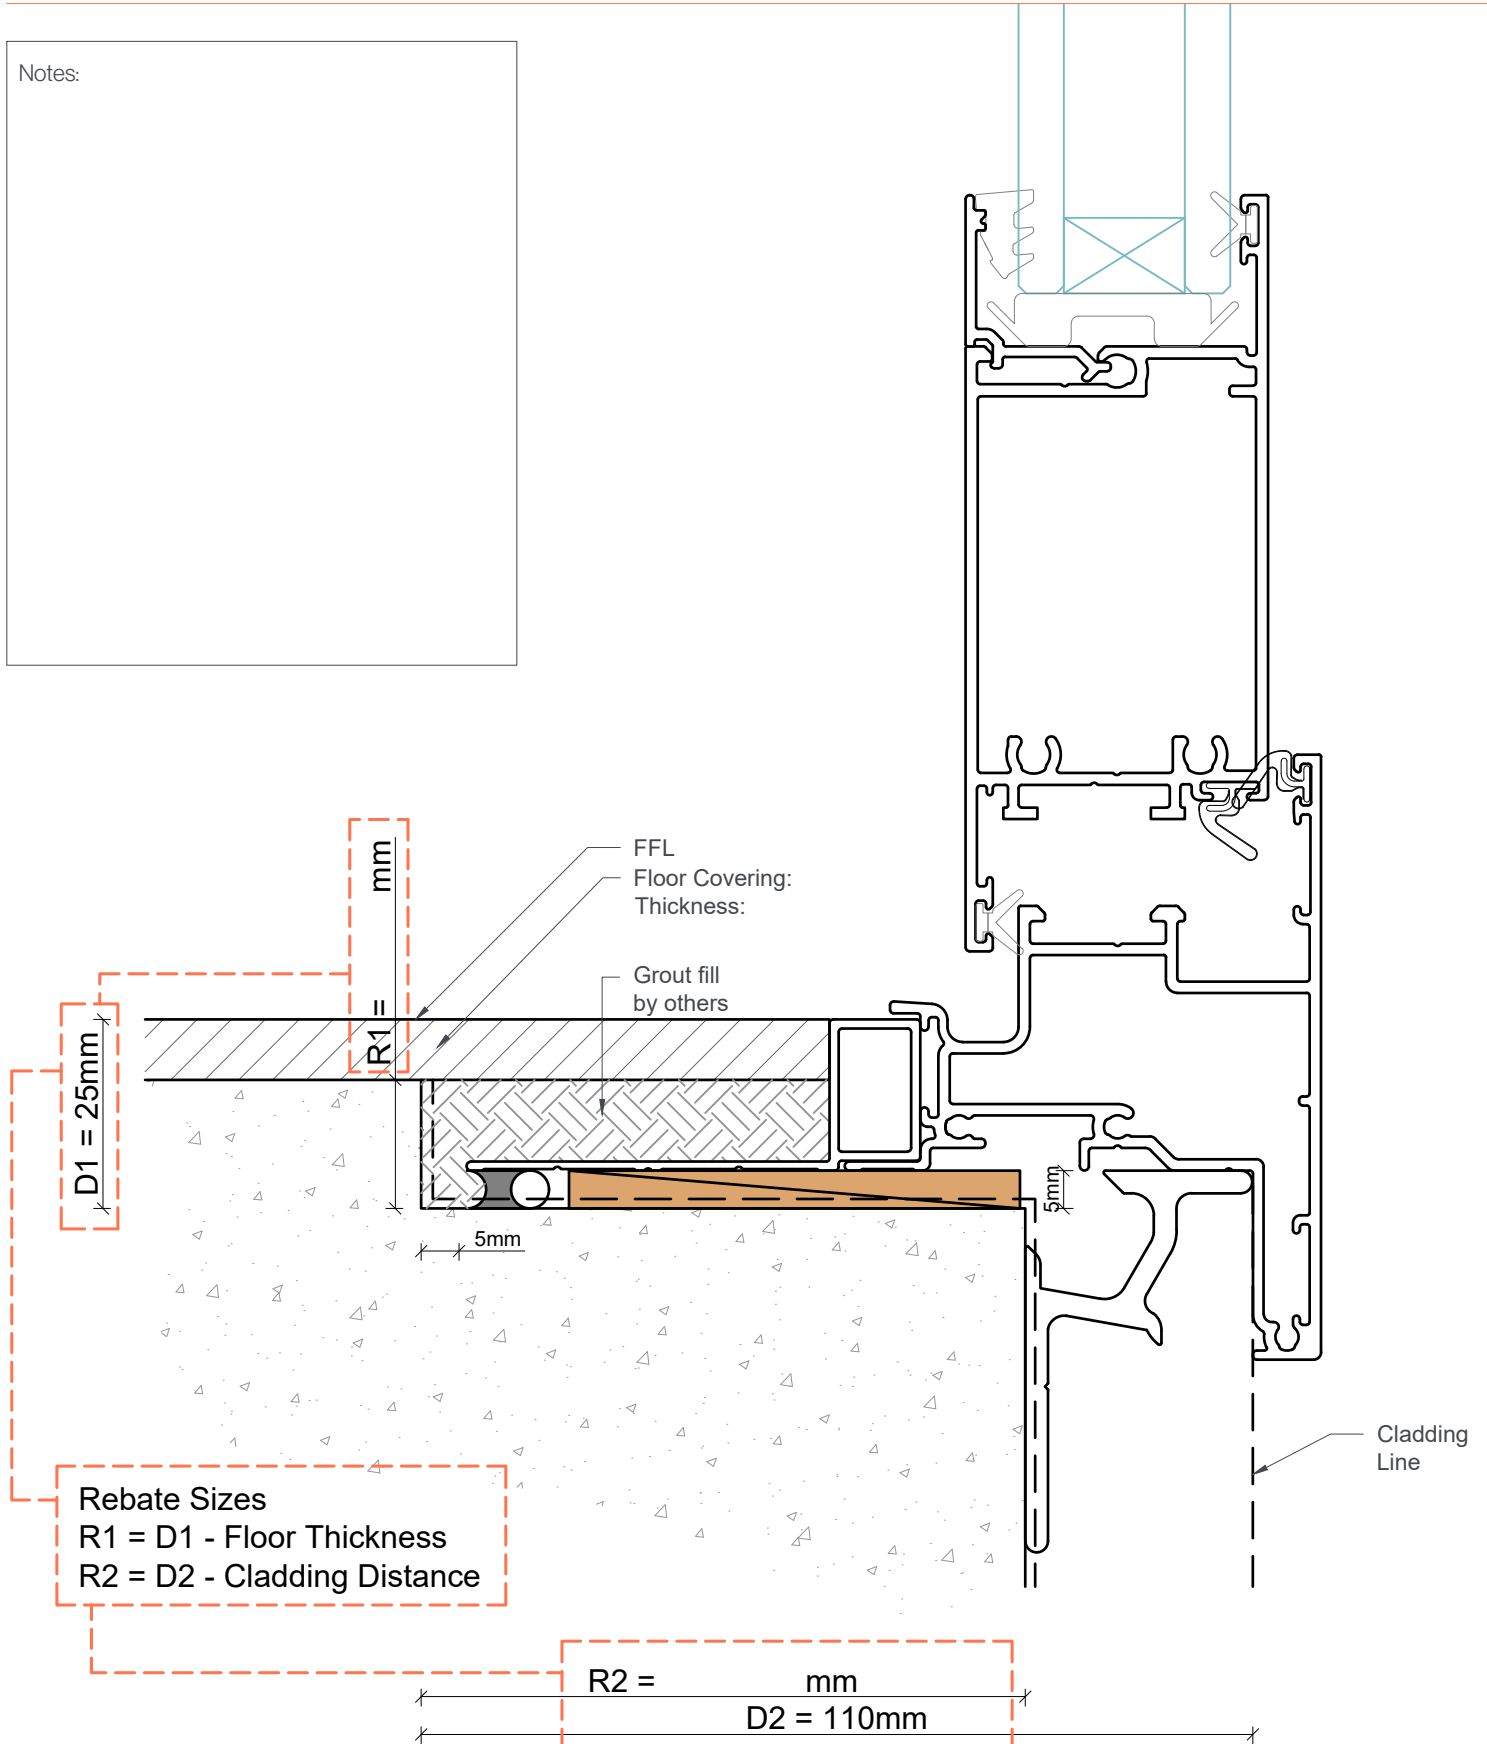


Rebate Dimensions on Open In Wide Hinge Doors

Project Name: _____

Window Name/Location: _____

Version 00
Scale 1:1
Drawn MS/RT

Notes:

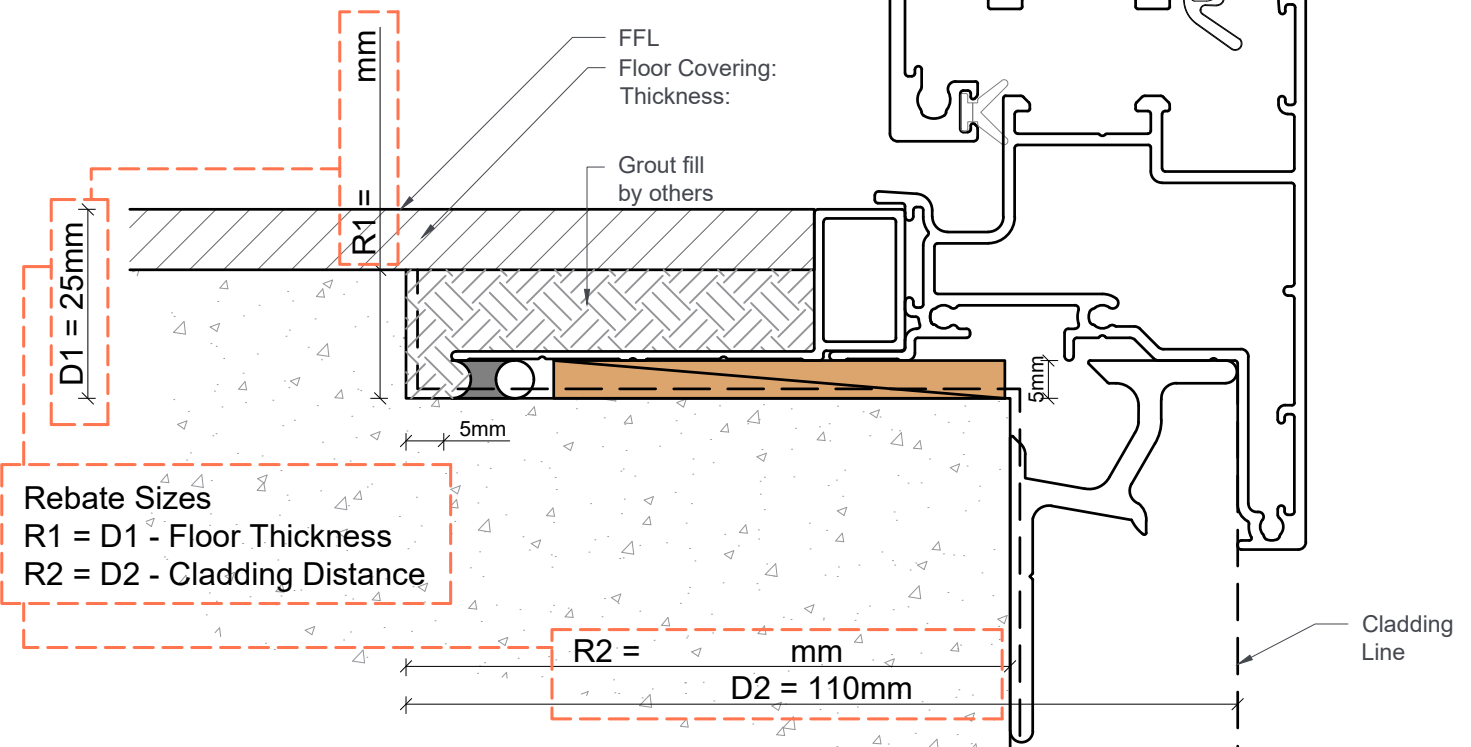


Rebate Dimensions on Sliding Doors

Project Name: _____

Window Name/Location: _____

Version 00
Scale 1:1
Drawn MS/RT

Notes:

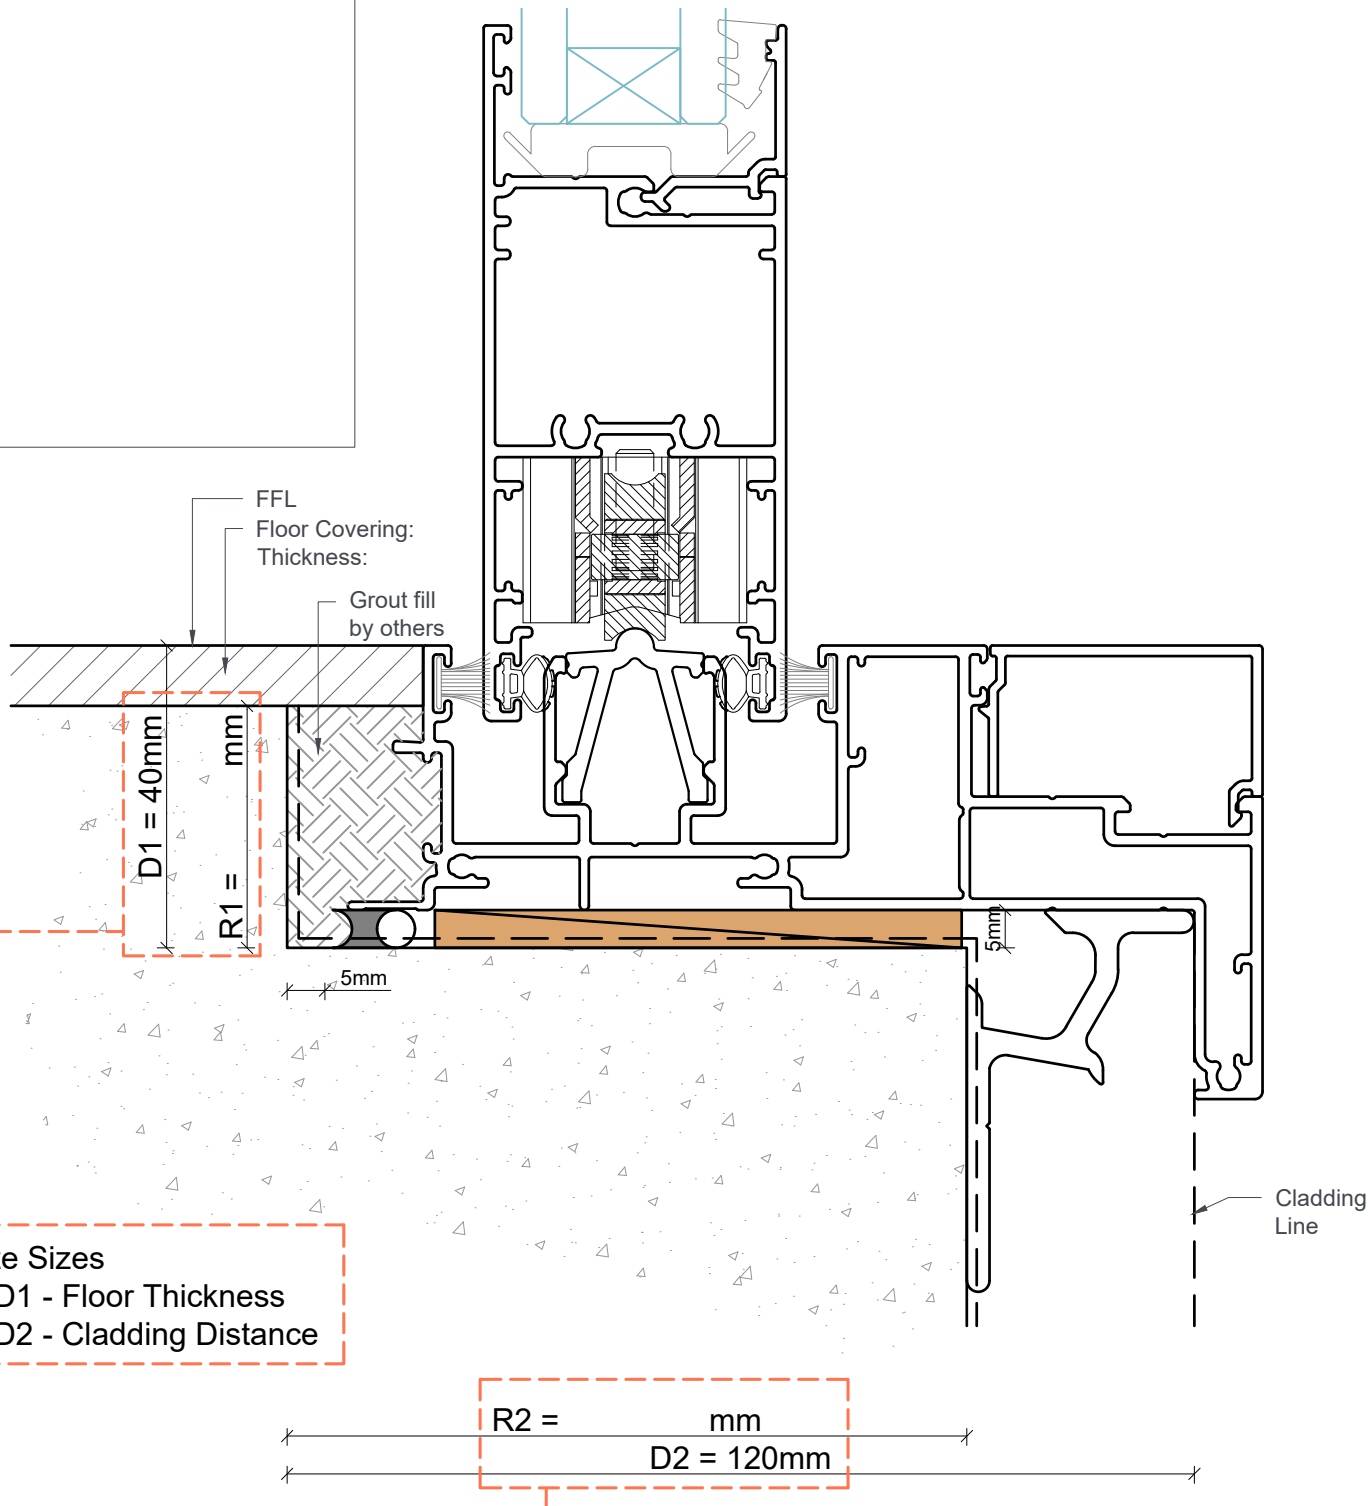


Rebate Dimensions on Stacker Doors

Project Name: _____

Window Name/Location: _____

Version 00
Scale 1:1
Drawn MS/RT

Notes:

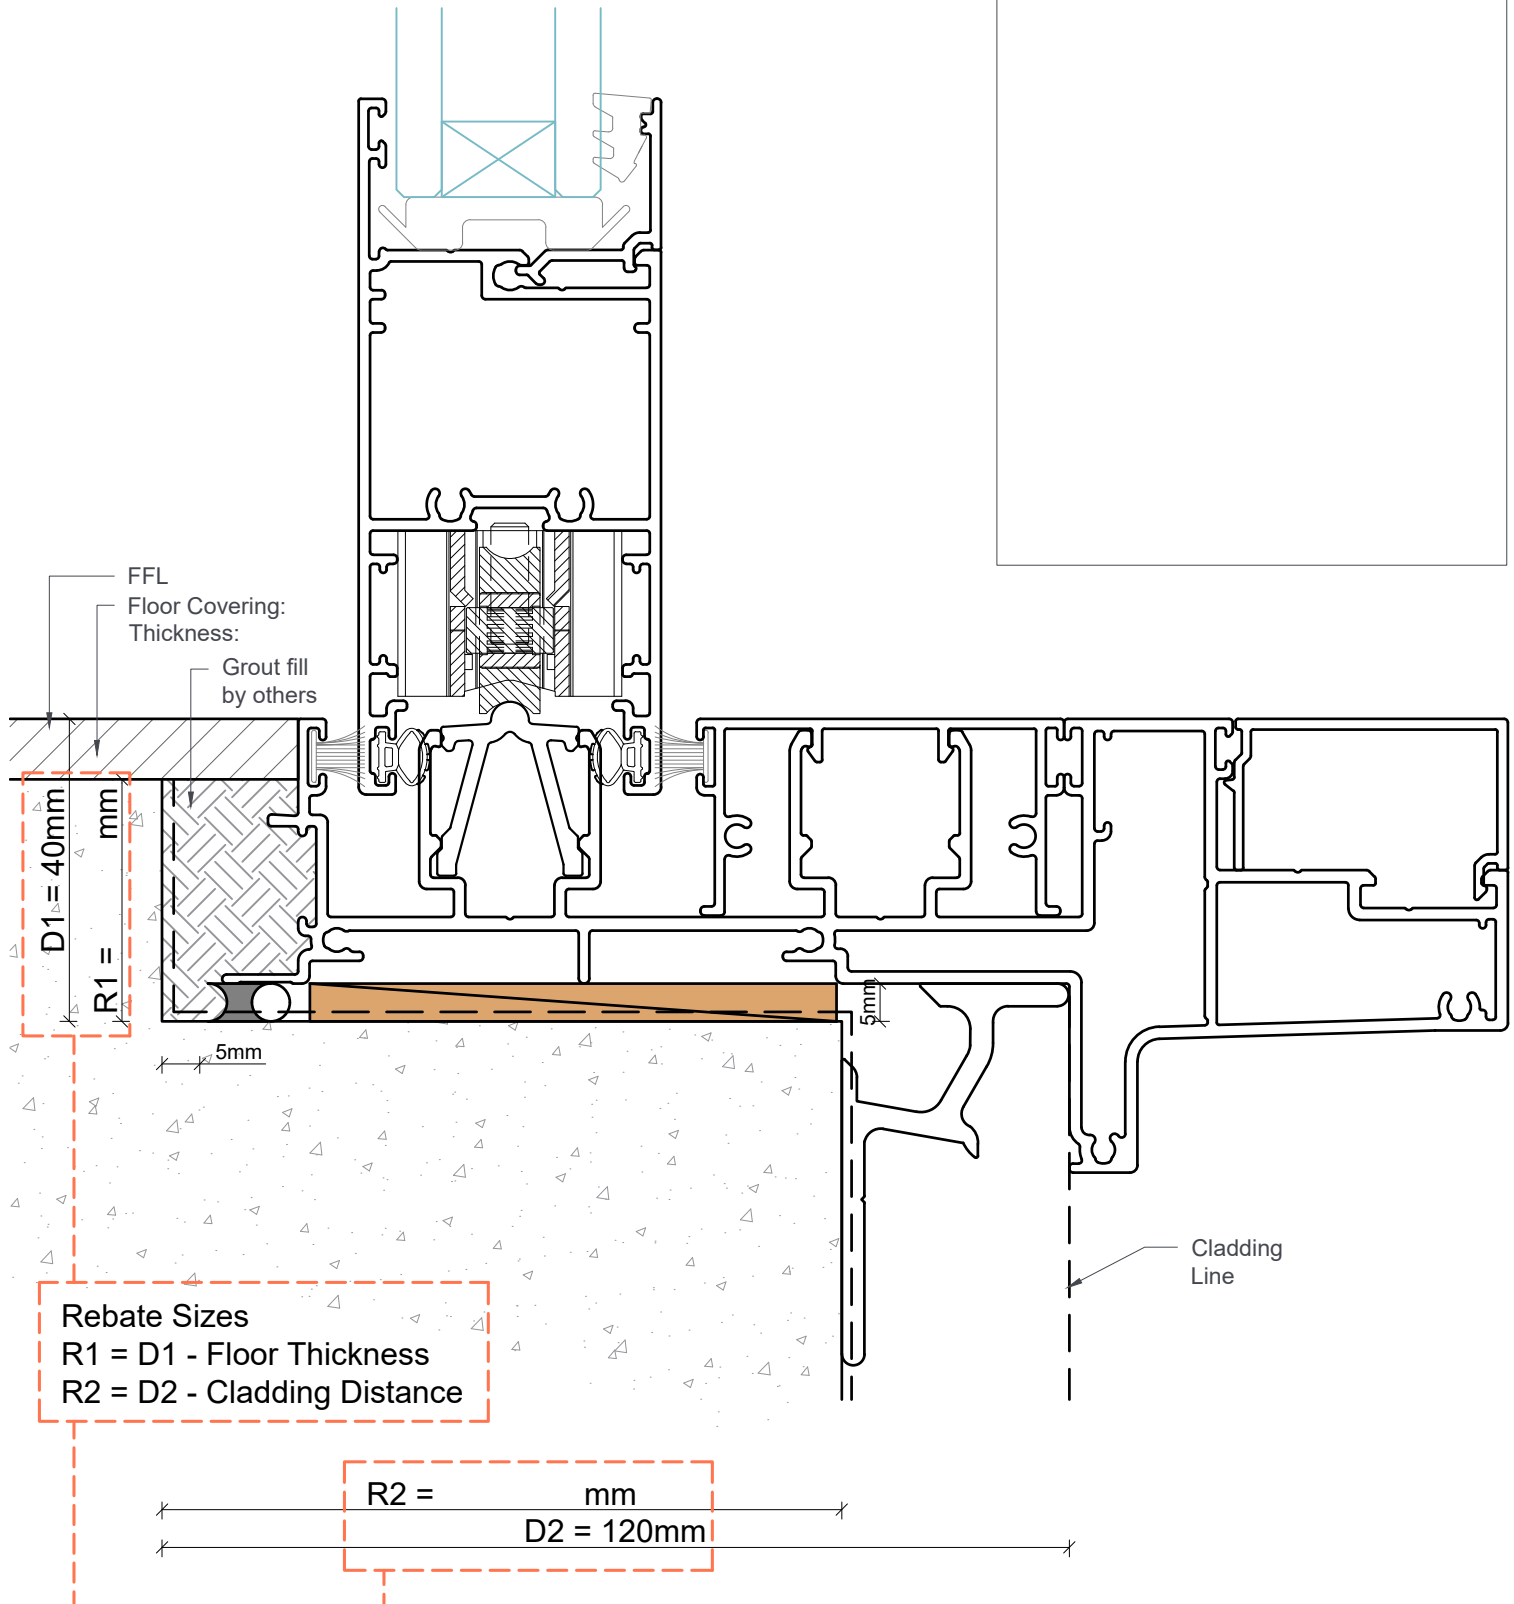

Rebate Dimensions on Triple Stacker Doors

Project Name: _____

Window Name/Location: _____

Version 00
Scale 1:1.5
Drawn MS/RT

Notes:

