

# Rebate Dimensions on Open Out Entry Doors

Project Name: \_\_\_\_\_


Window Name/Location: \_\_\_\_\_

Version 00

Scale 1:1

Drawn MS/RT

Notes:

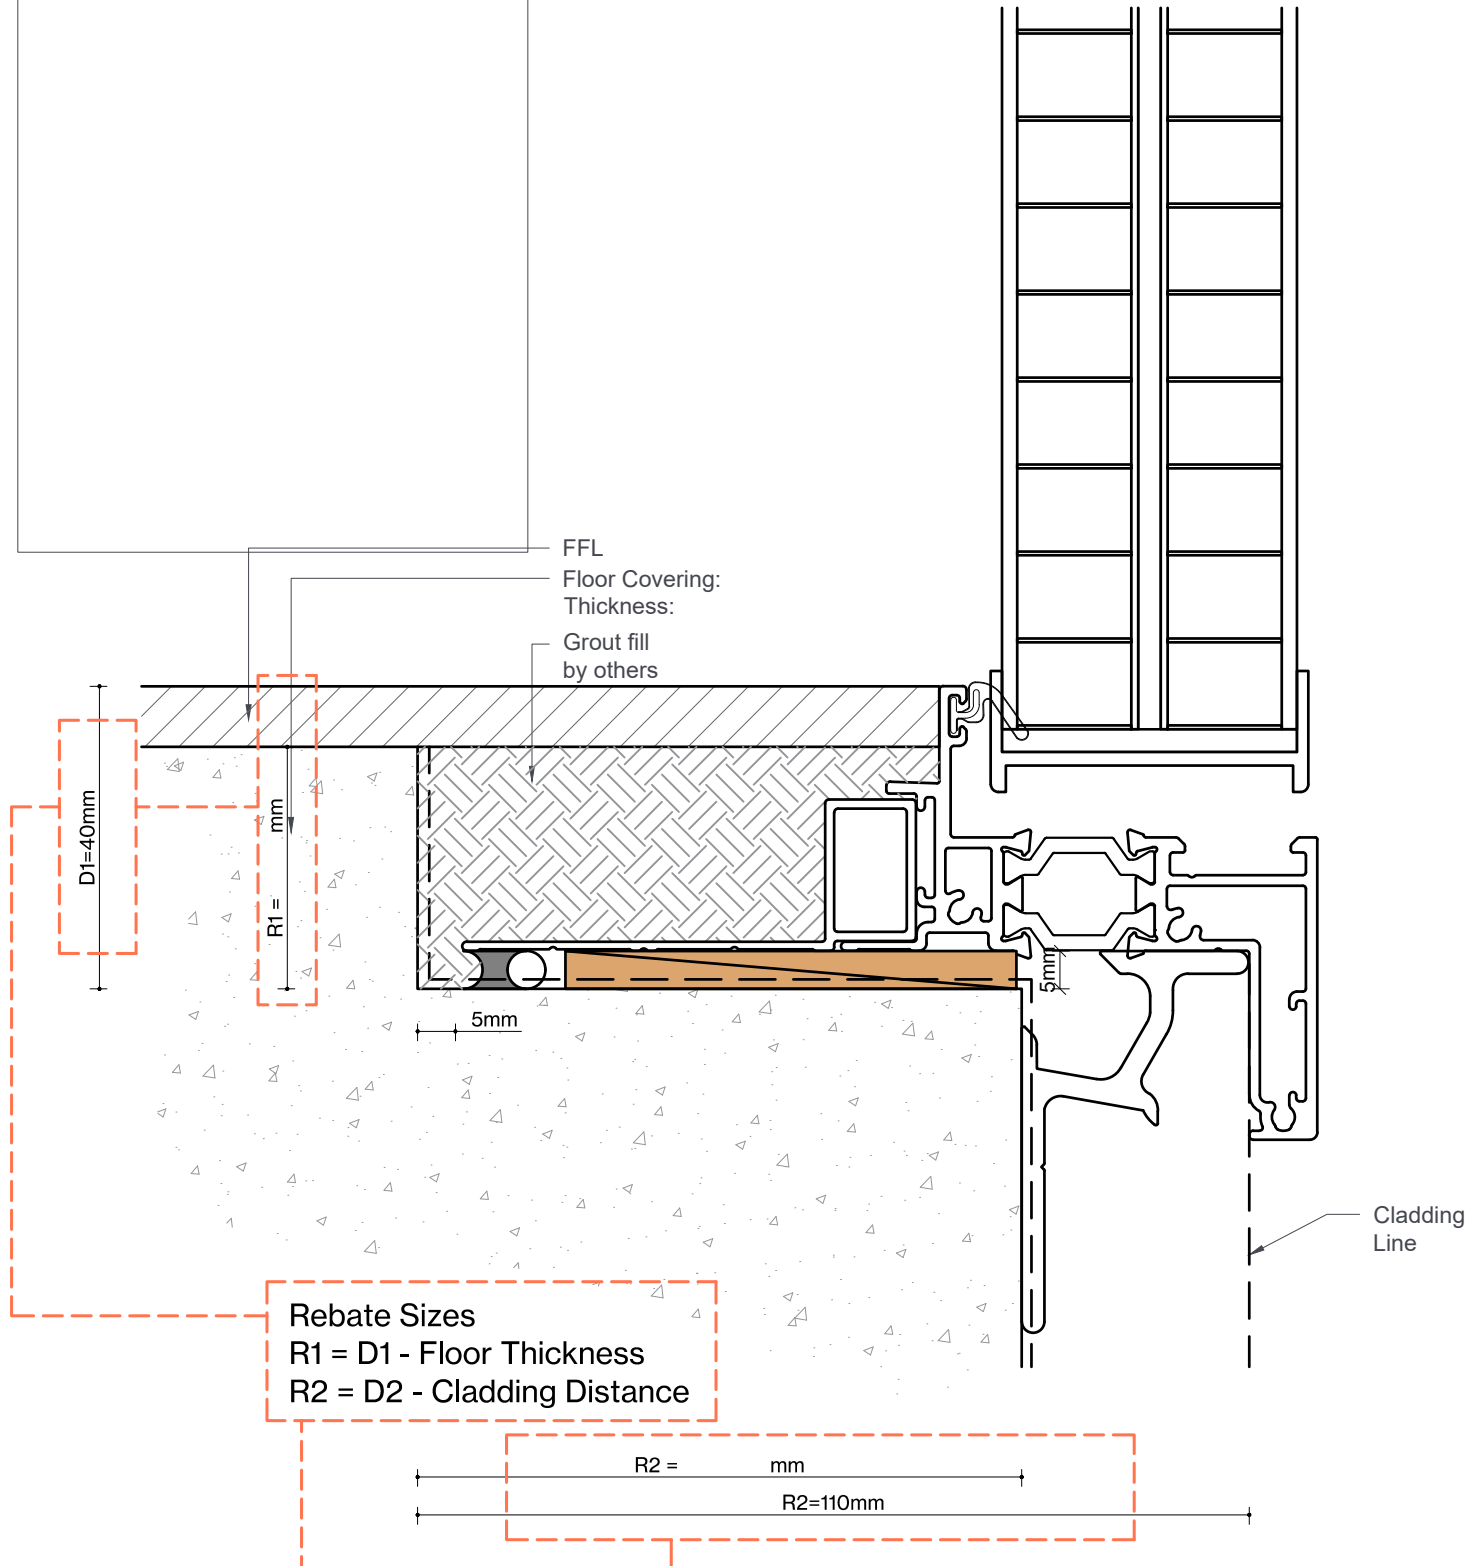

# Rebate Dimensions on Open In Entry Doors

Project Name: \_\_\_\_\_


Window Name/Location: \_\_\_\_\_

Version 00

Scale 1:1

Drawn MS/RT

Notes:

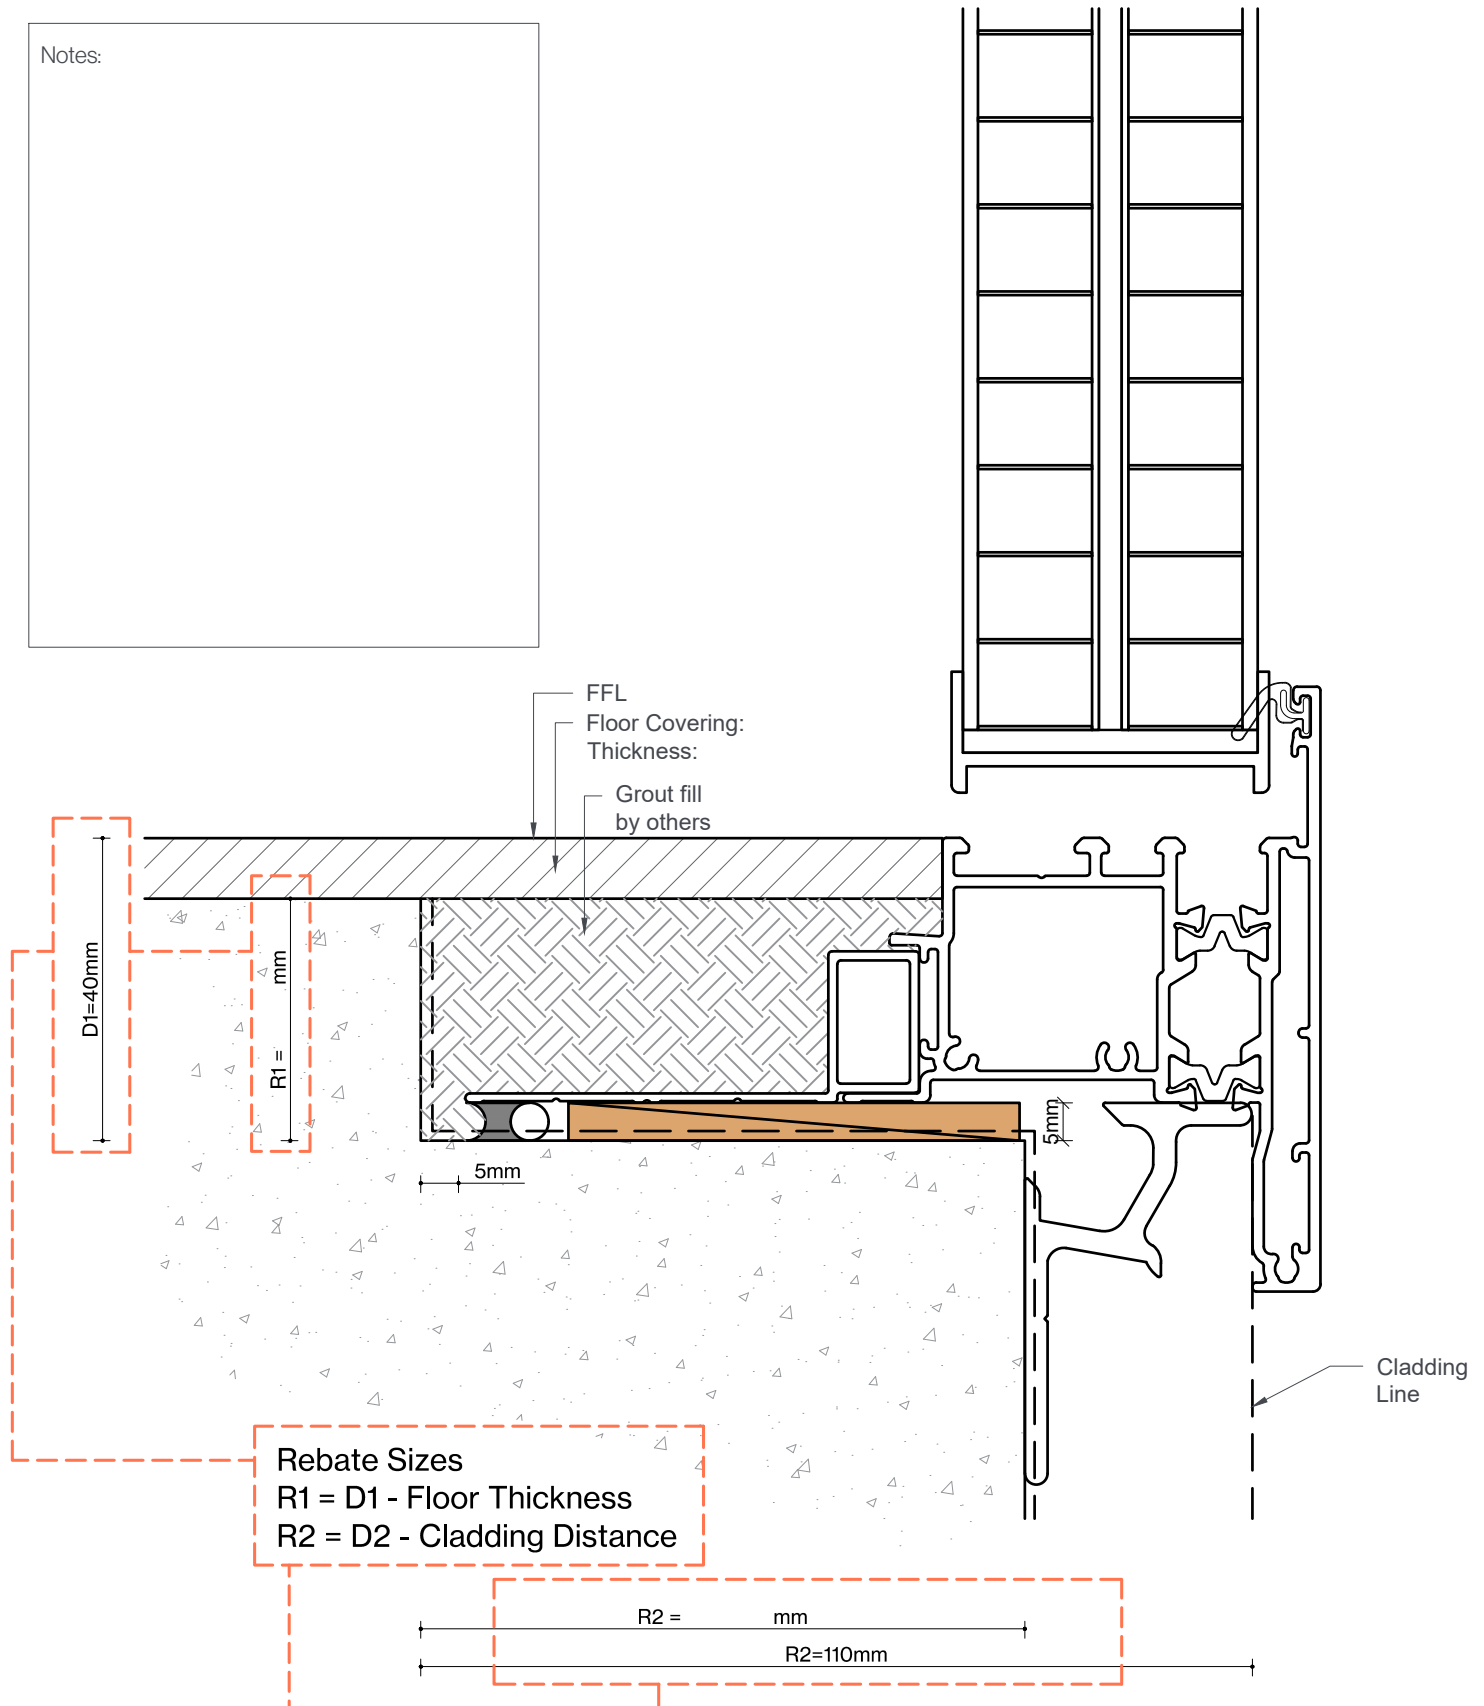

# Rebate Dimensions on Open Out Hinge Doors

Project Name: \_\_\_\_\_


Window Name/Location: \_\_\_\_\_

Version 00

Scale 1:1

Drawn MS/RT

Notes:

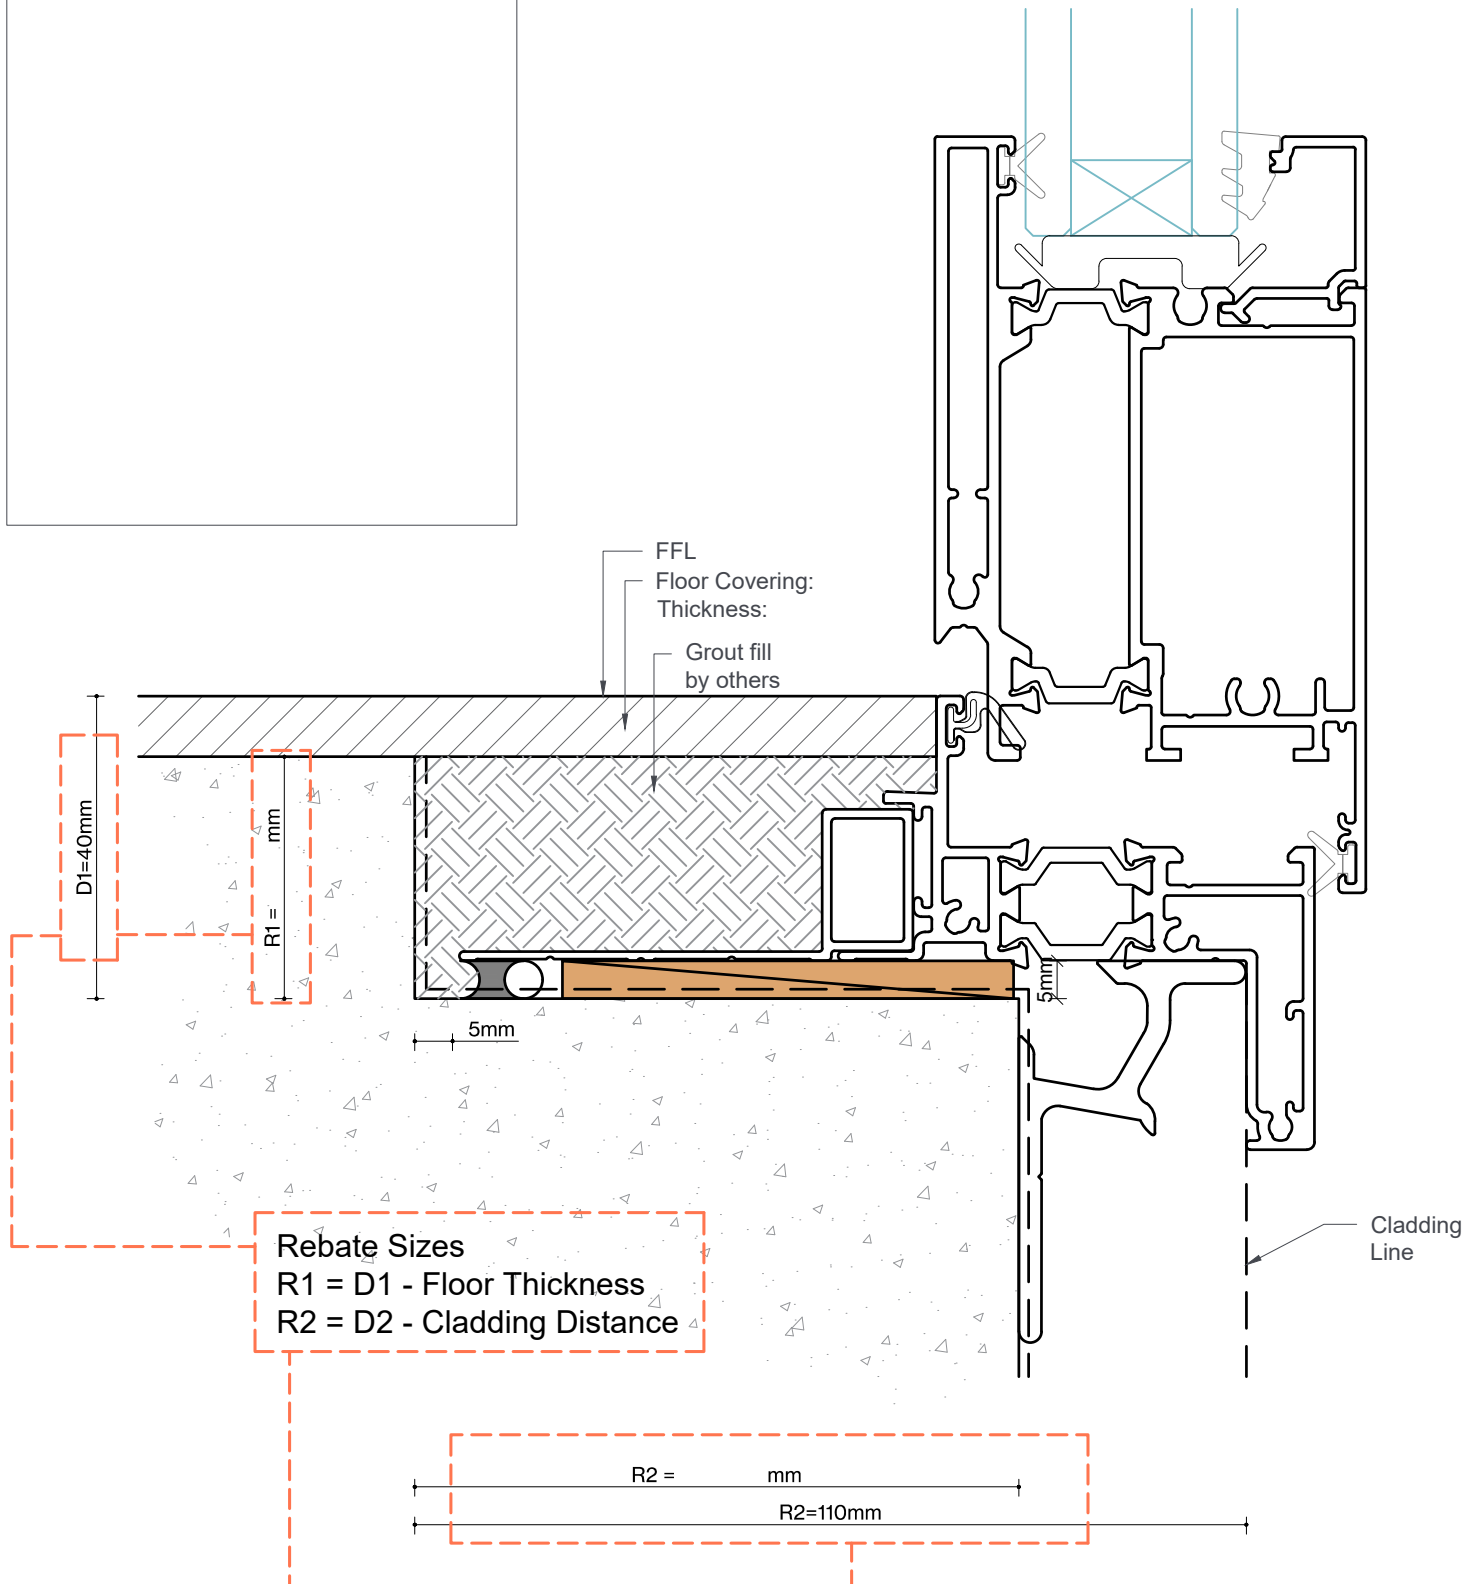

## Rebate Dimensions on Open In Hinge Doors

Project Name: \_\_\_\_\_


Window Name/Location: \_\_\_\_\_

Version 00

Scale 1:1

Drawn MS/RT

Notes:

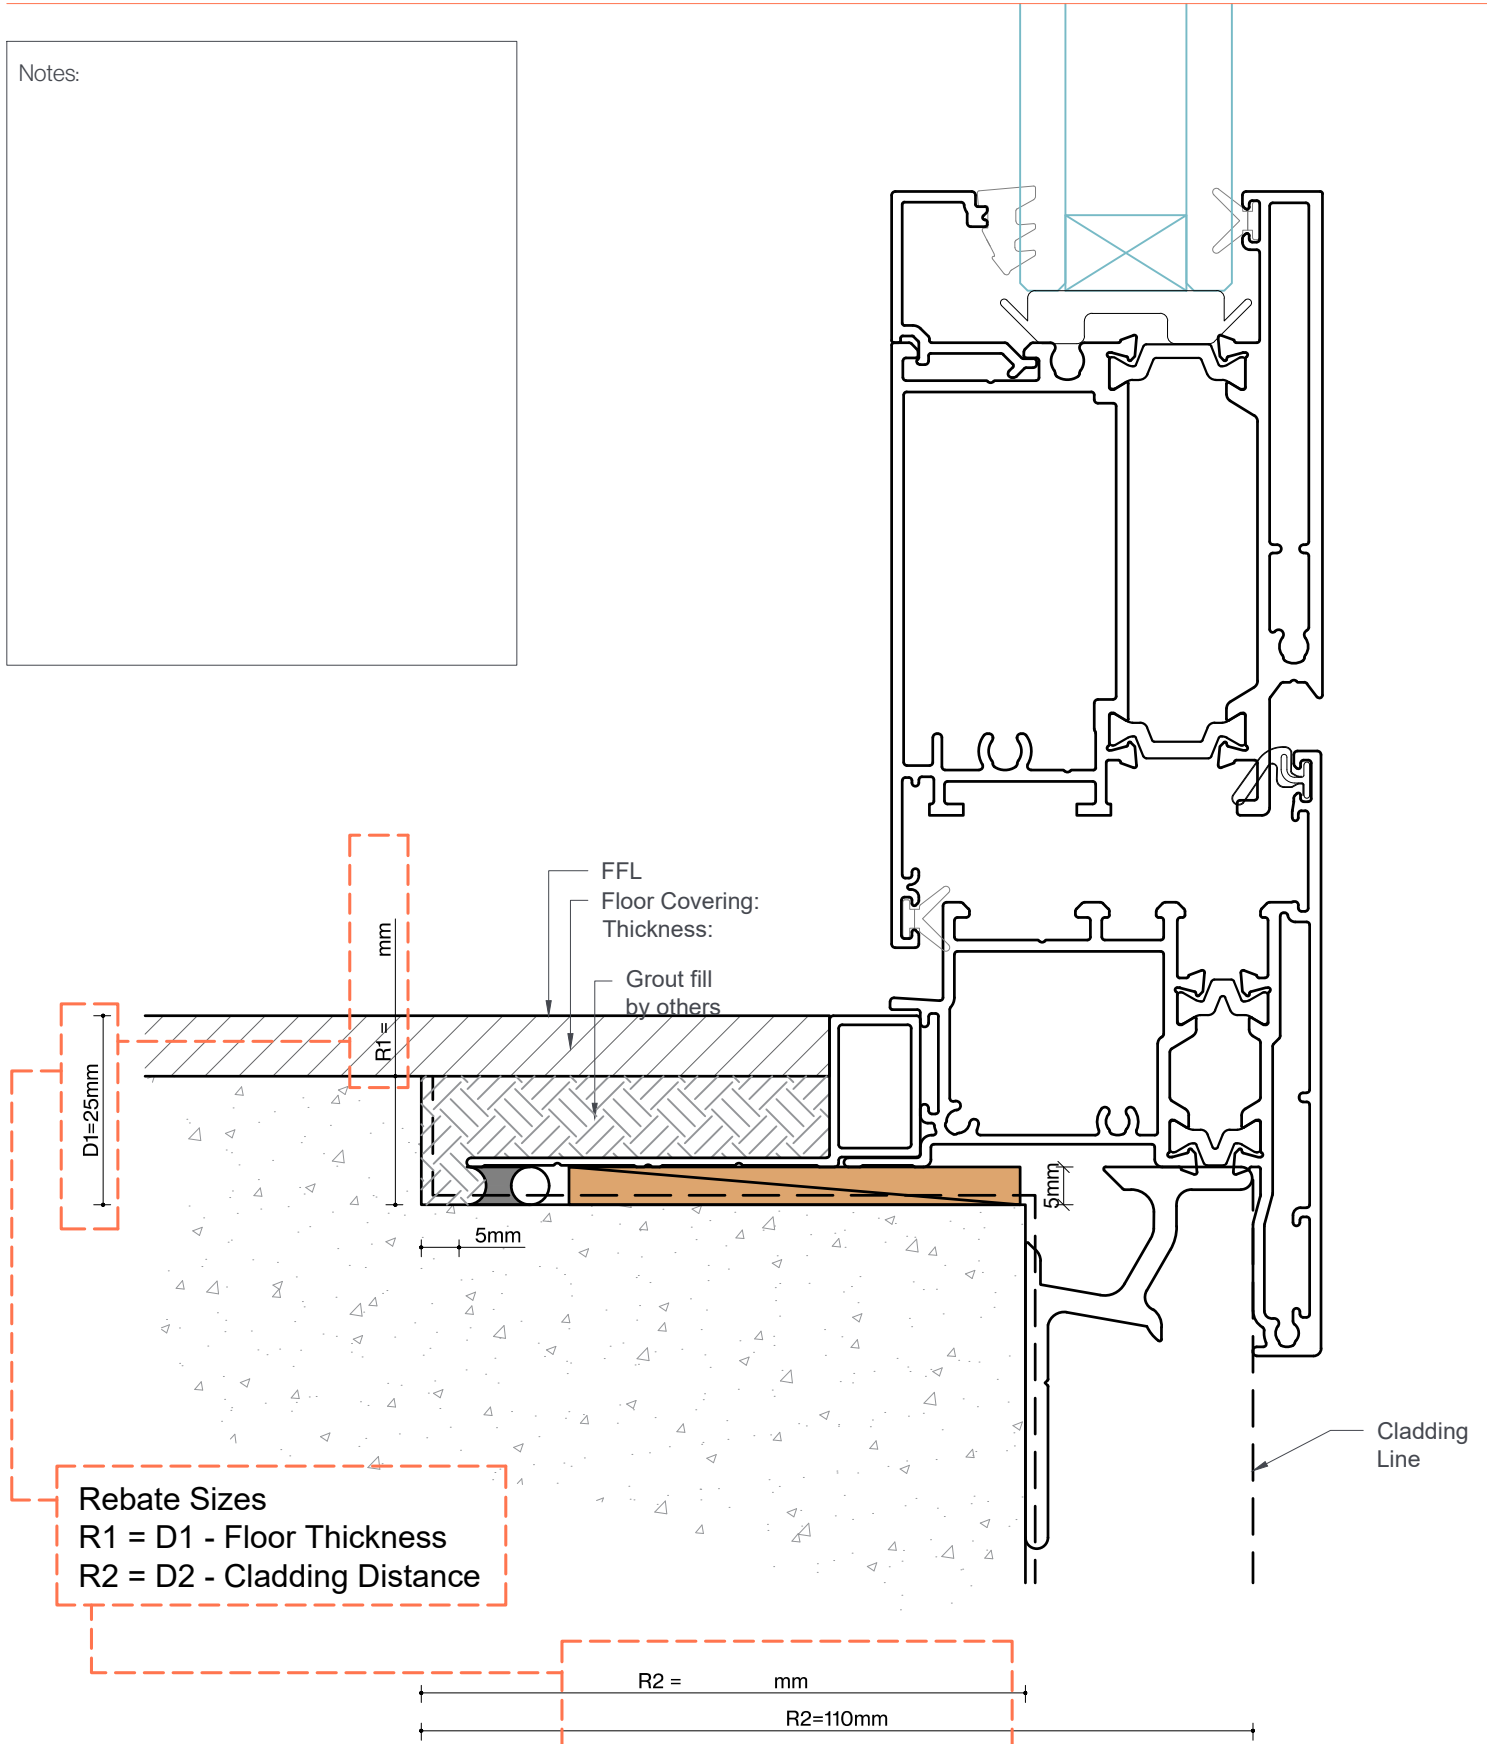


## Rebate Dimensions on Sliding Doors

Project Name: \_\_\_\_\_

Window Name/Location: \_\_\_\_\_

Version 00  
Scale 1:1  
Drawn MS/RT

Notes:

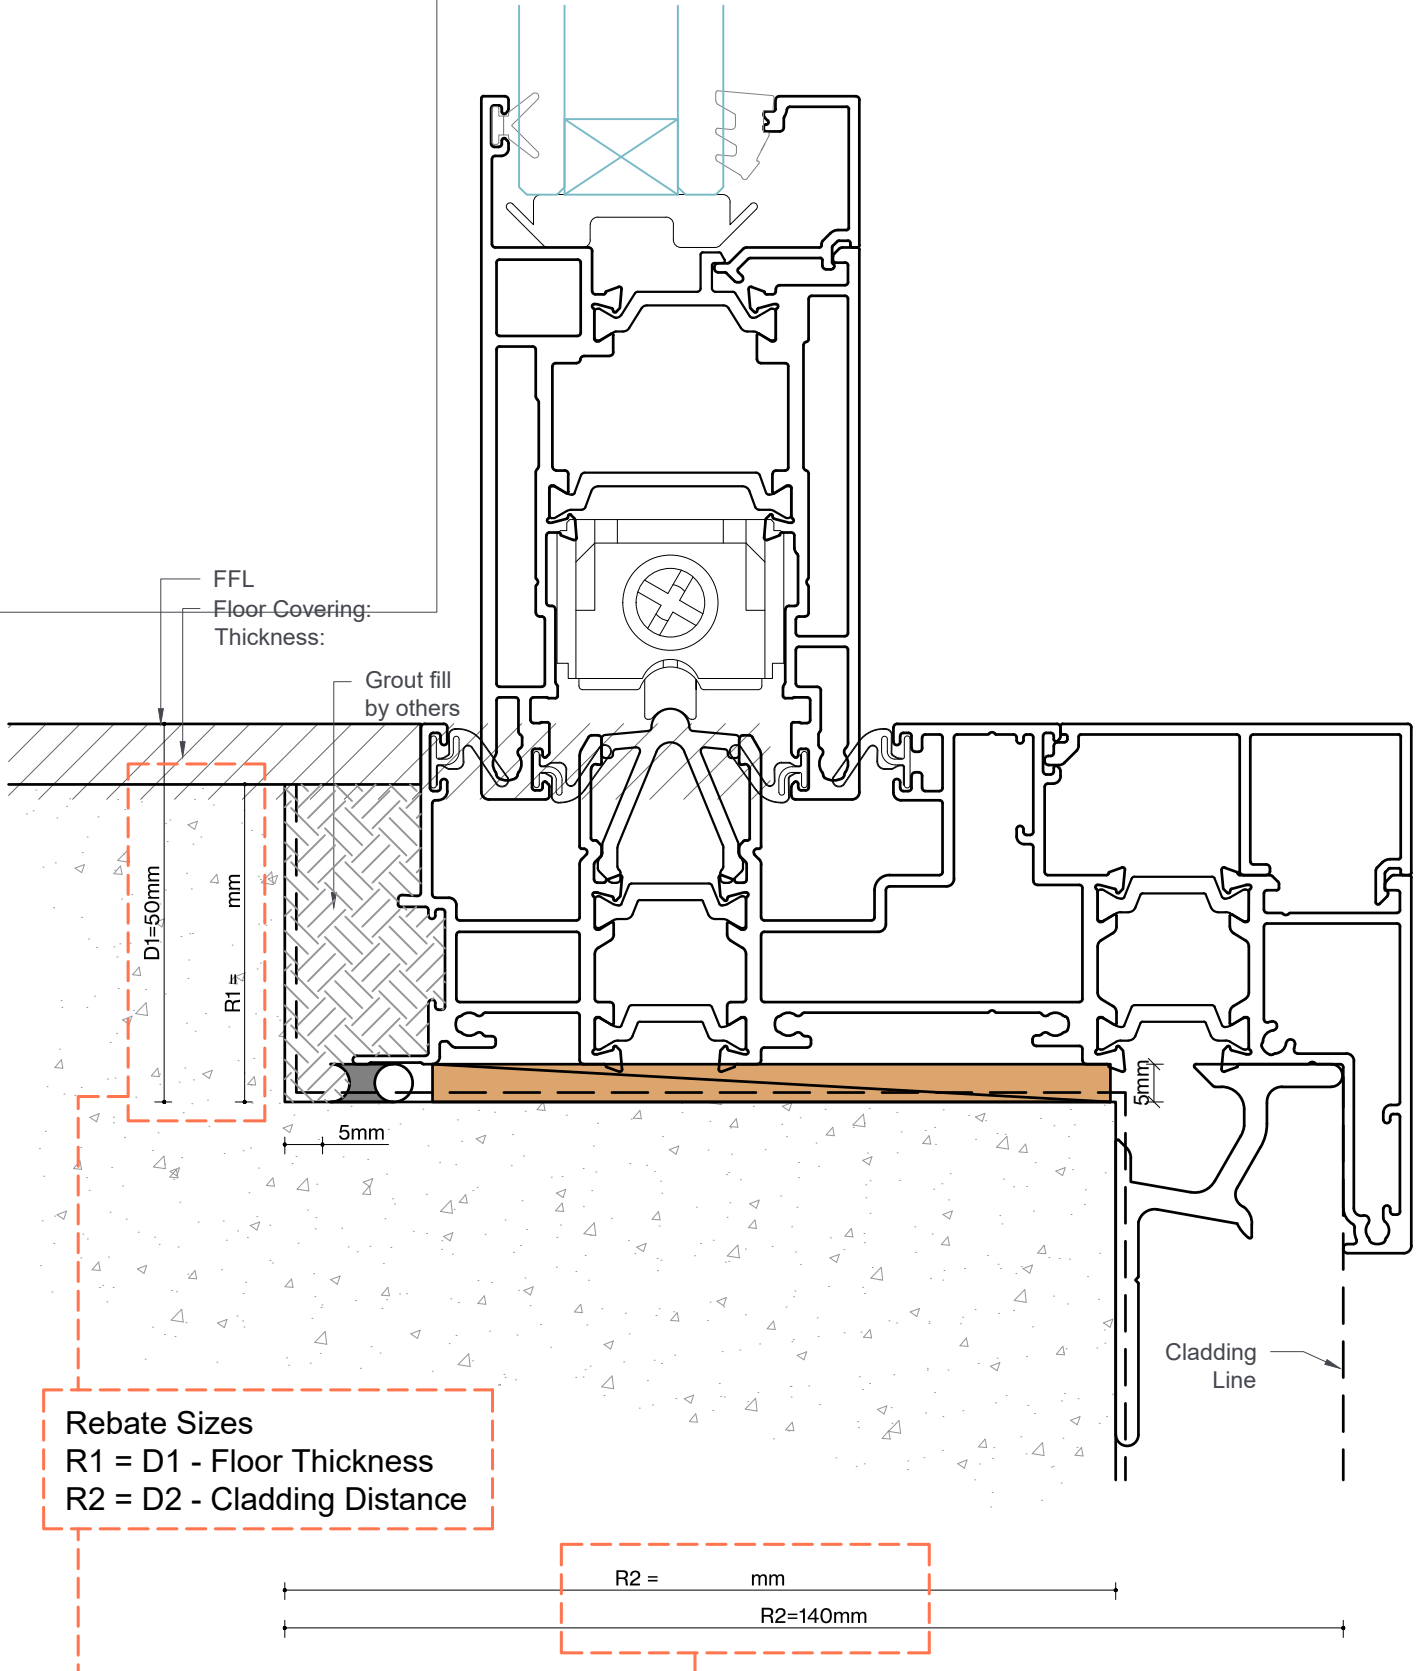

## Rebate Dimensions on Stacker Doors

Project Name: \_\_\_\_\_

Window Name/Location: \_\_\_\_\_

Version 00  
Scale 1:1.5  
Drawn MS/RT

Notes:

