

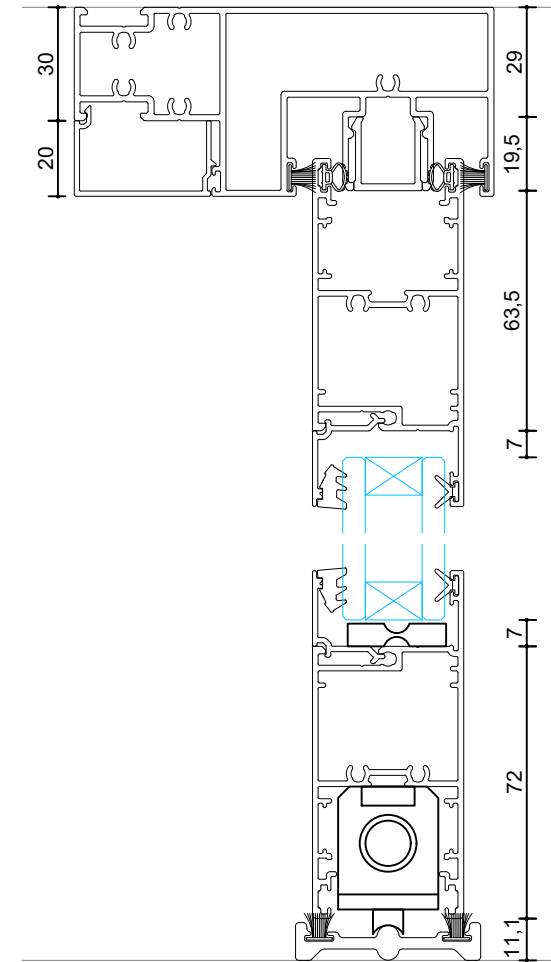





INTERNAL DOORS USE ONLY

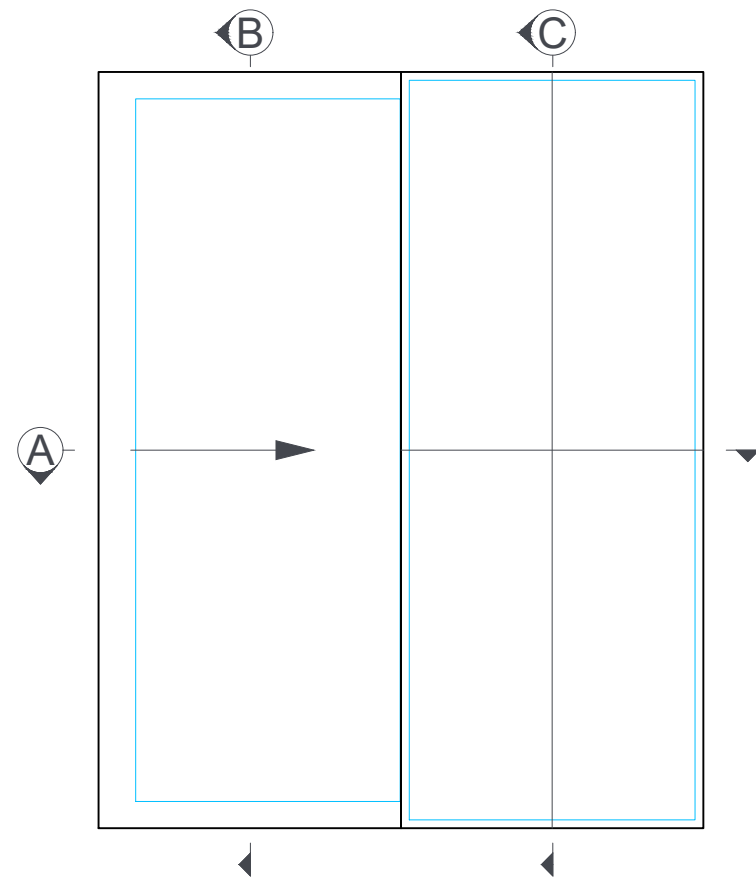

Section B
Vertical Section
Scale: 1:2




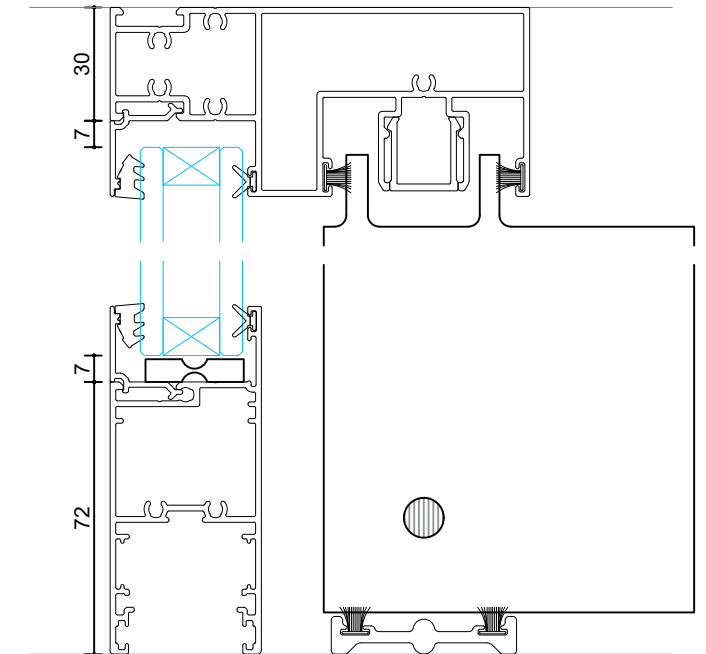


Section C
Vertical Section
Scale: 1:2

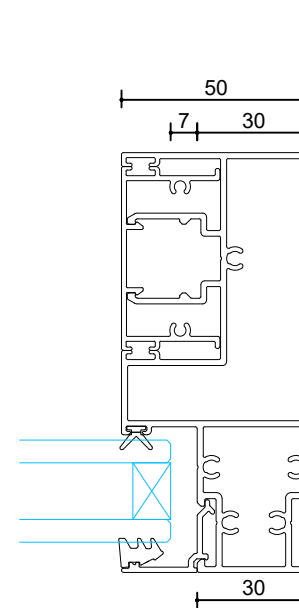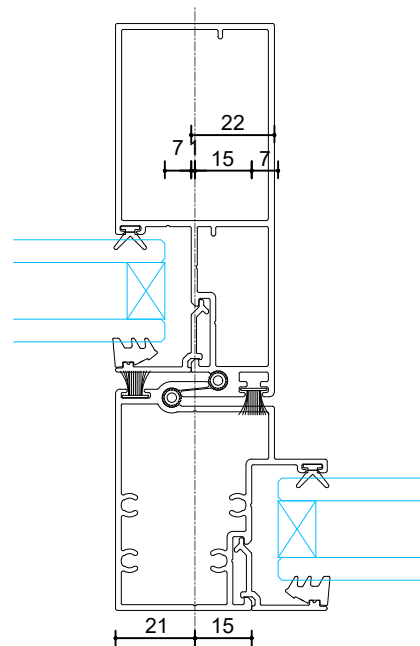
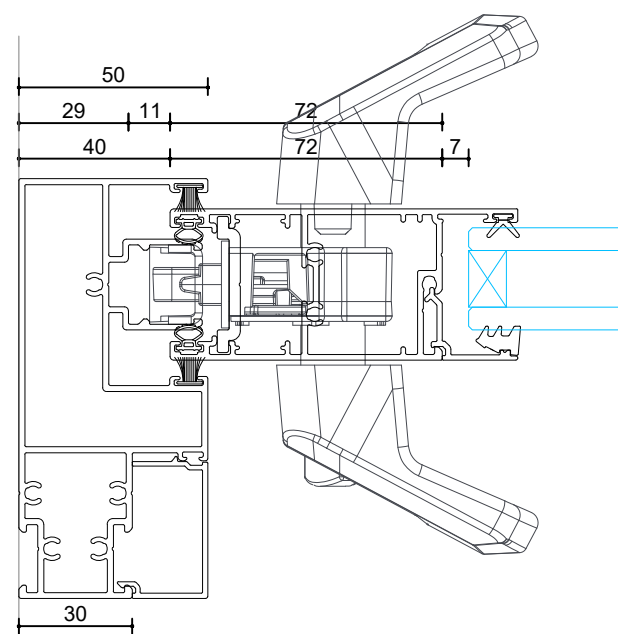


Section A
Horizontal Section
Scale: 1:2


INTERNAL DOORS USE ONLY

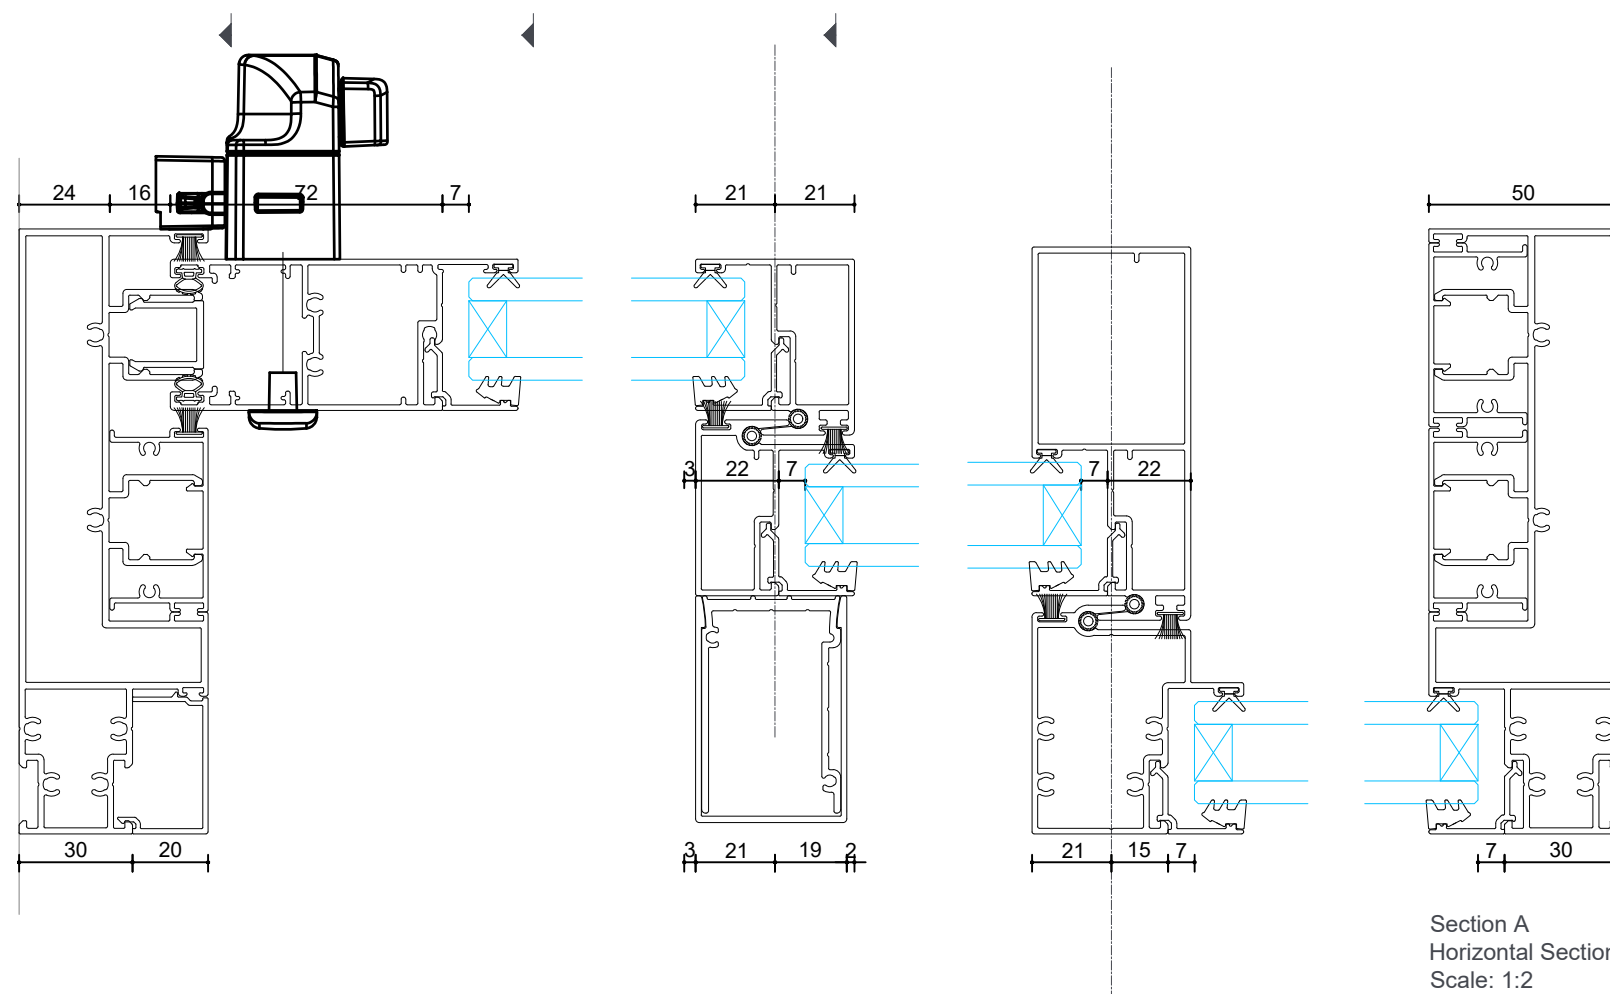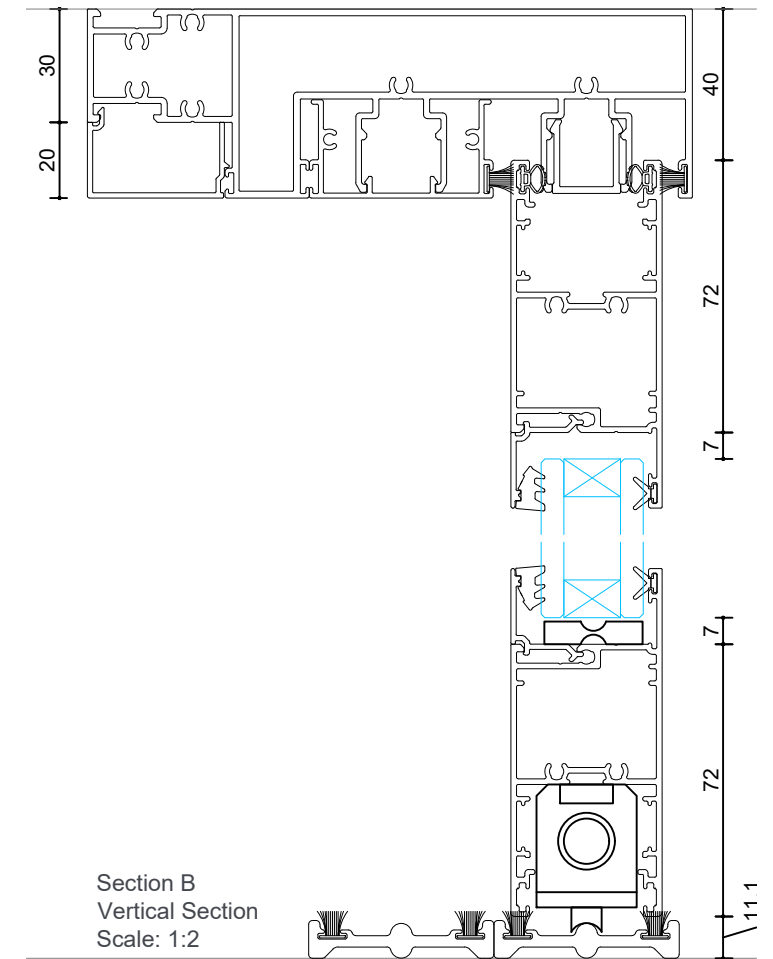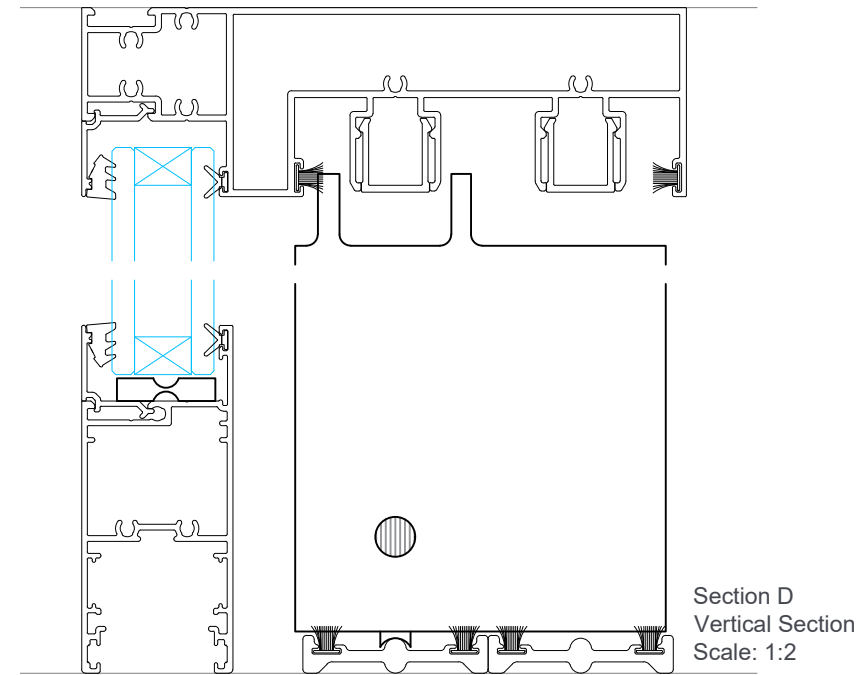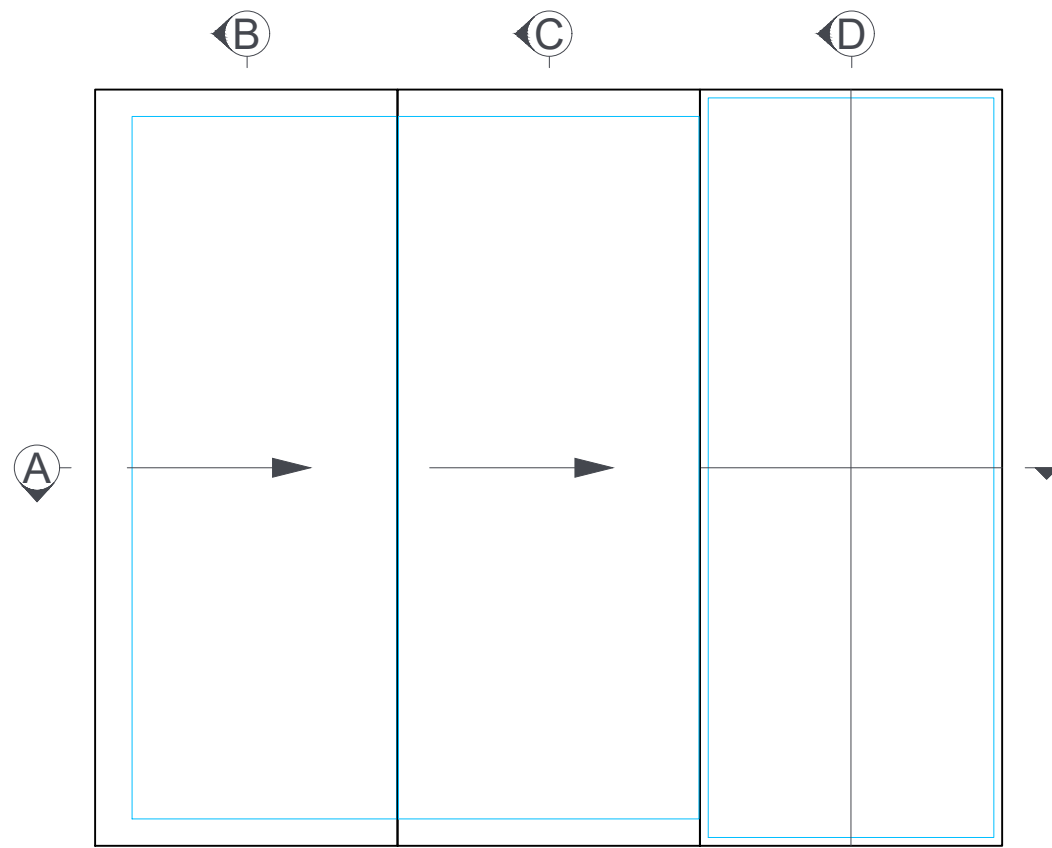


INTERNAL DOORS USE ONLY

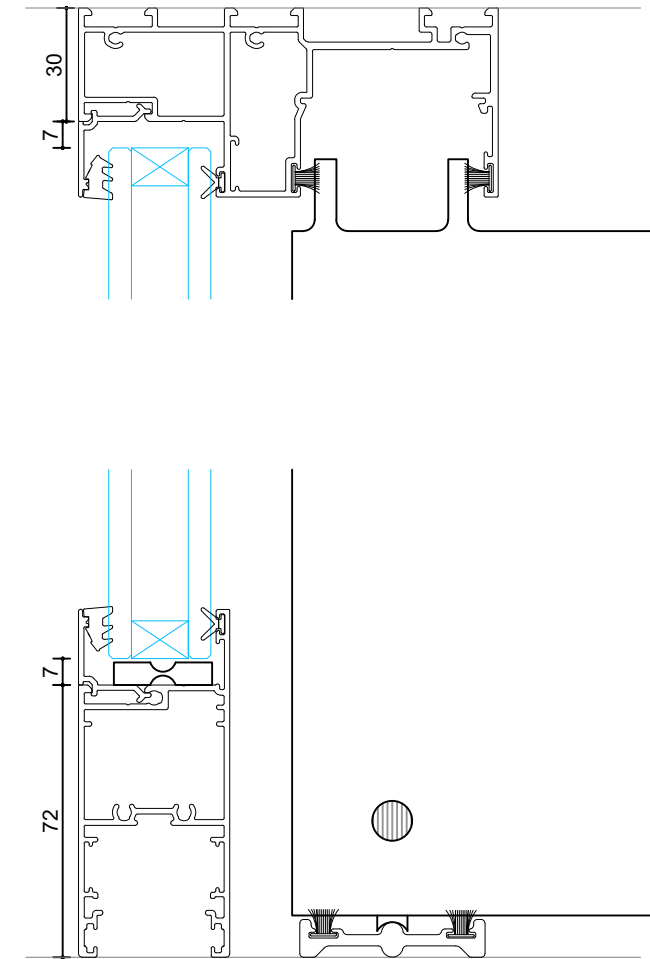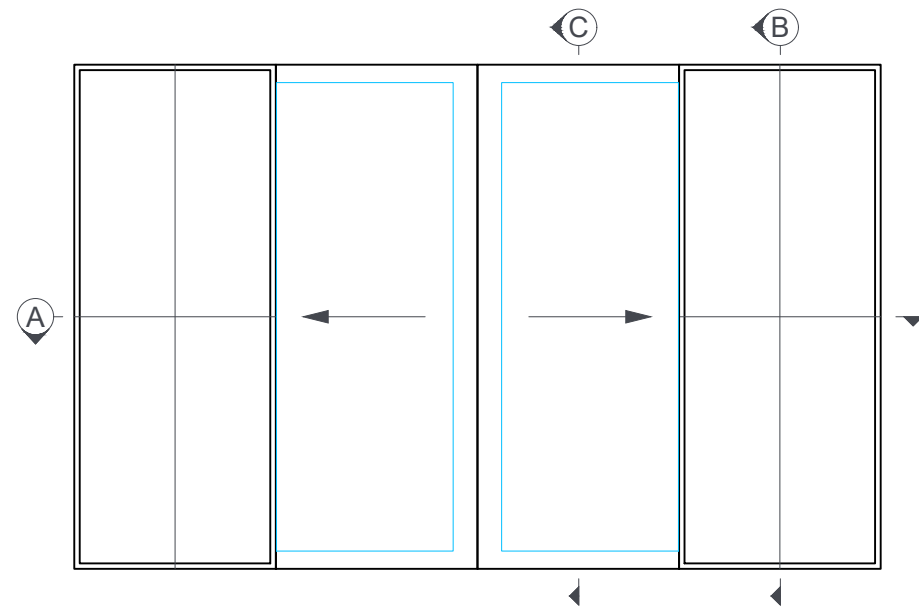

Section B
Vertical Section
Scale: 1:2

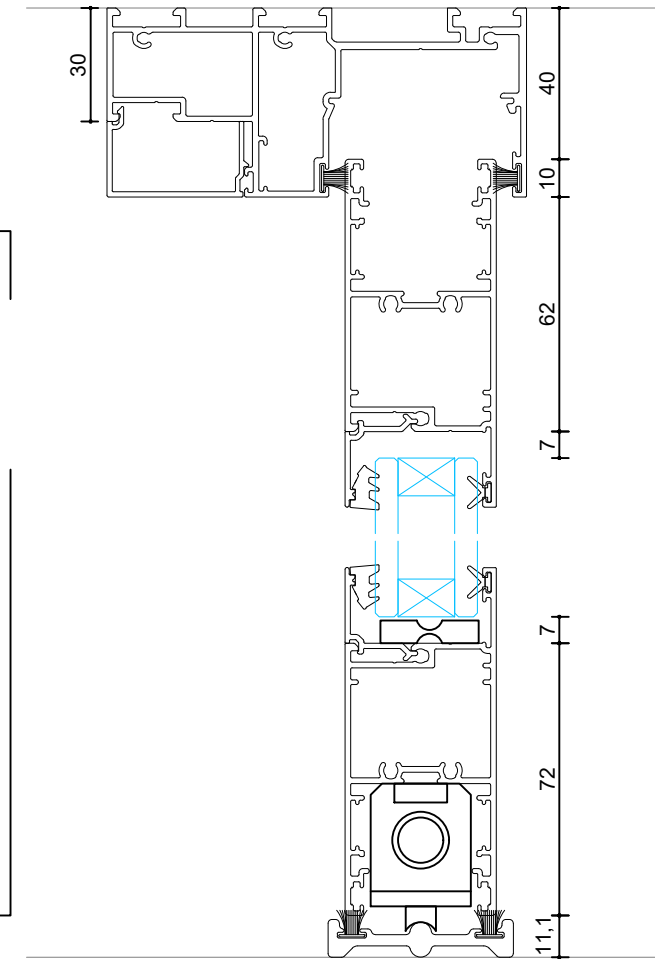

Section C
Vertical Section
Scale: 1:2

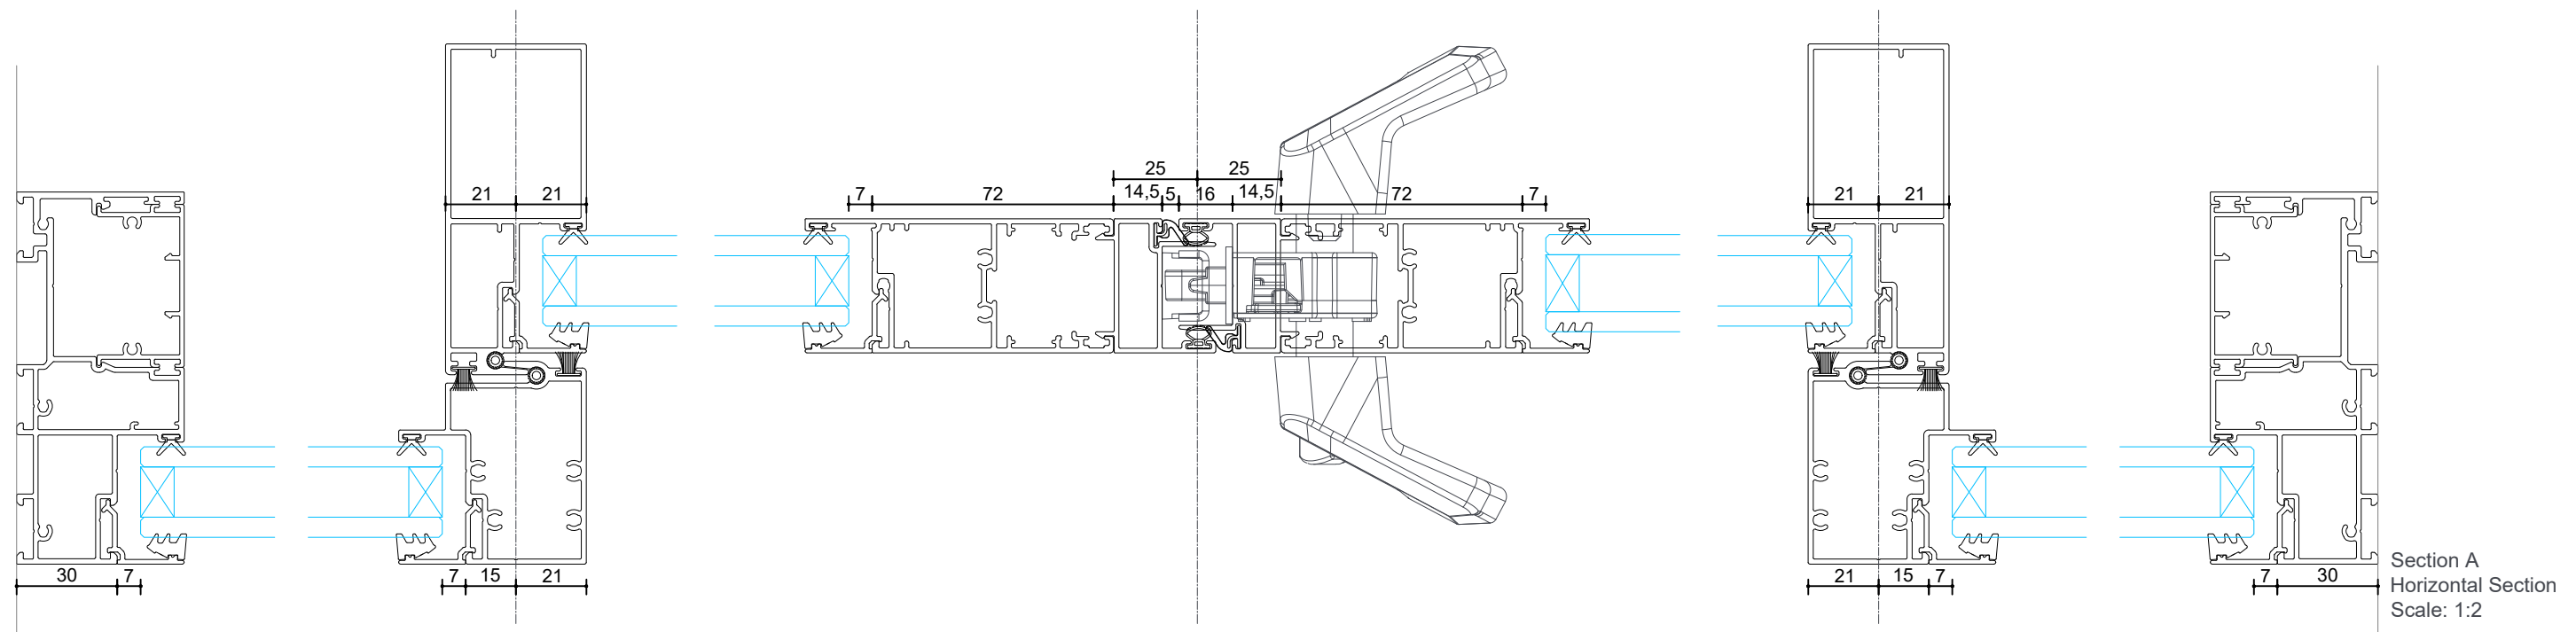

Section A
Horizontal Section
Scale: 1:2

INTERNAL DOORS USE ONLY

